

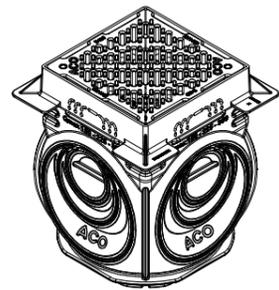
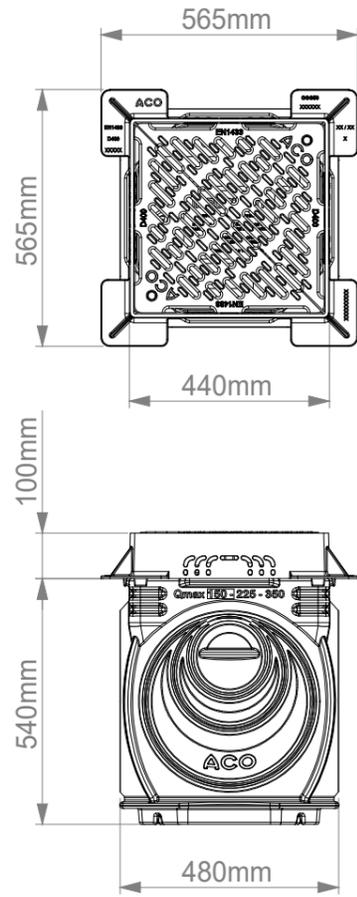


32970 - ACCESS CHAMBER WITH D400 SLOTTED COVER AND FRAME

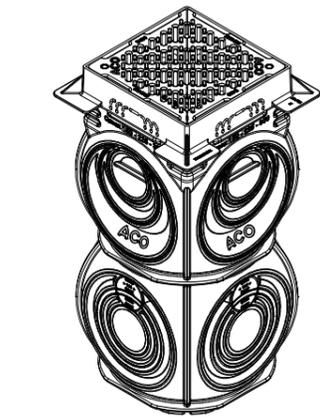



ISOMETRIC VIEW ACCESS CHAMBER

32972 - OUTLET/INLET CHAMBER WITH D400 SLOTTED COVER AND FRAME

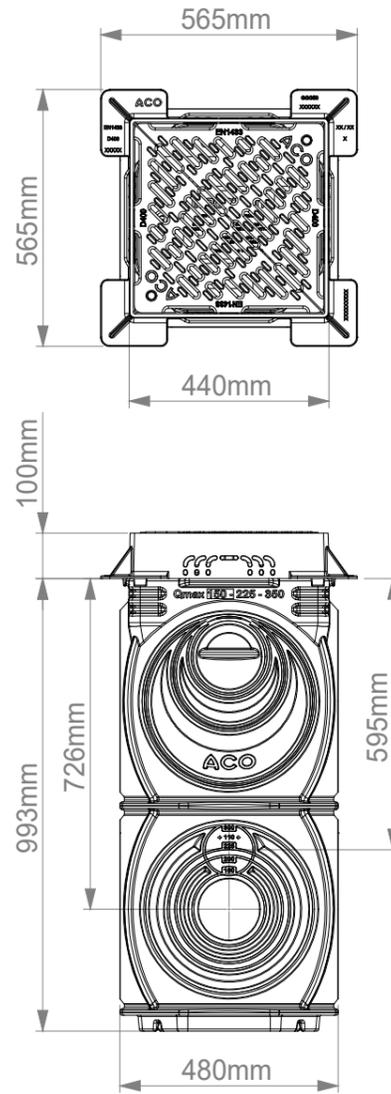

ISOMETRIC VIEW OUTLET/INLET CHAMBER

32974 - OUTLET/INLET/SILT CHAMBER WITH D400 SLOTTED COVER AND FRAME

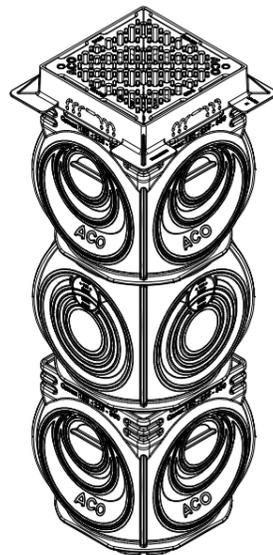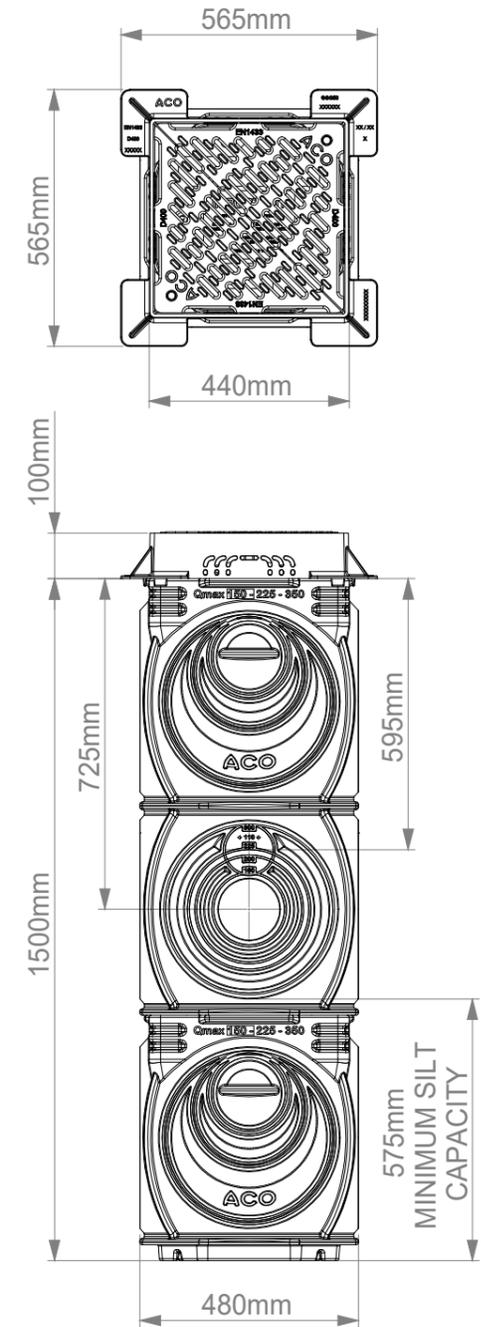

ISOMETRIC VIEW OUTLET/INLET/SILT CHAMBER

NOTES:  
 • DIMENSIONS ARE FOR INDICATION ONLY AND MAY VARY DUE TO PART MANUFACTURING TOLERANCES AND INSTALLATION DETAILS  
 • CLEAR OPENING

Version	Date	Description	Name
 ACO Technologies plc	ACO Business Park Hitchin Road Shefford Bedfordshire SG17 5TE, UK Tel: 01462 816666 www.aco.co.uk	Drawing Number: E1-M01-218-1	Part Number: SEE SHEET
		Title: QMAX 150, 225 AND 350 (D400) ACCESS, OUTLET/INLET AND SILT CHAMBER	
Created by: DEN	Released by: DEN	Projection: ISO-A 	Units: mm
Created at: 14.10.2015	Released at: 15.10.2015		Protection note: DIN ISO 16016
Replacement for:	Replaced by:	Information contained in this drawing is copyright property of ACO Technologies plc. Any reproduction in part or whole without written permission of ACO Technologies plc is prohibited.	
			Scale: 1:15
			Sheet: 1 of 1