
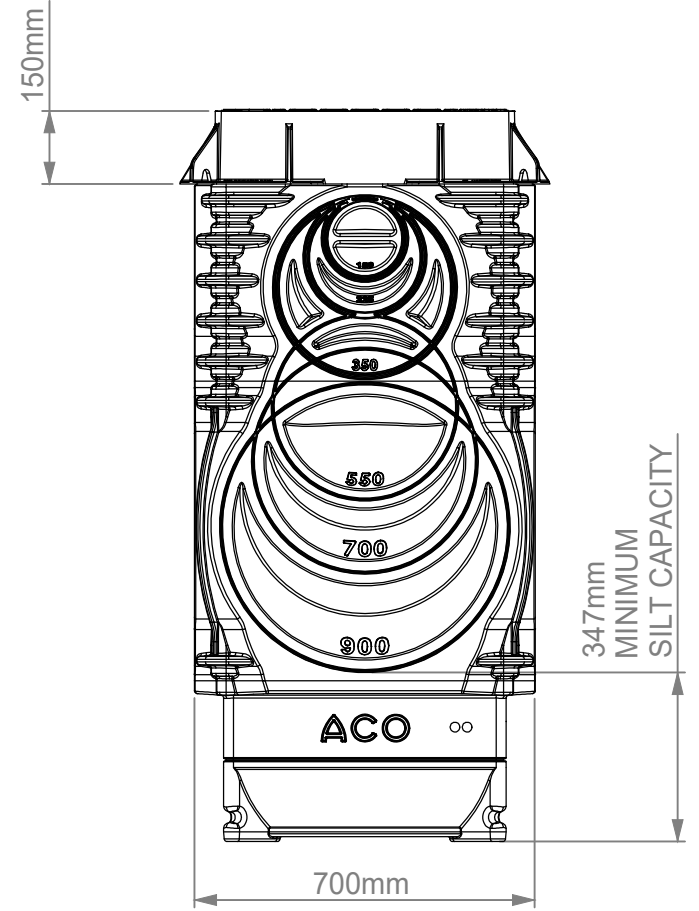


ISOMETRIC VIEW
SCALE 1:20

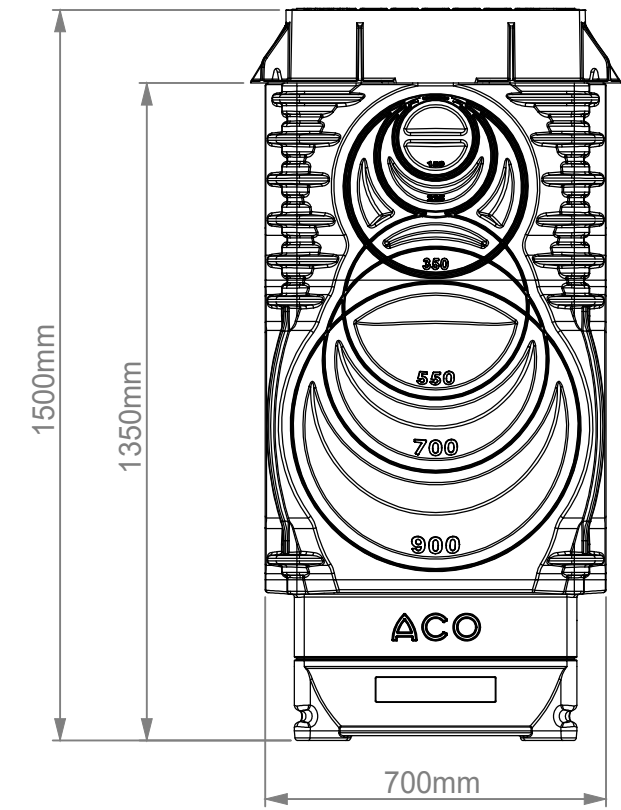

PART No.	DESCRIPTION	WEIGHT (KG)
46114	QMAX ACCESS CHAMBER WITH CATCHPIT CAST IRON D400 SLOTTED FRAME & COVER	97.75
46115	QMAX ACCESS CHAMBER WITH CATCHPIT CAST IRON D400 SOLID FRAME & COVER	92.6
46116	QMAX ACCESS CHAMBER WITH CATCHPIT CAST IRON F900 SLOTTED FRAME & COVER	122.2
46117	QMAX ACCESS CHAMBER WITH CATCHPIT CAST IRON F900 SOLID FRAME & COVER	110.3

NOTES:
 * DIMENSIONS ARE FOR INDICATION ONLY AND MAY VARY DUE TO PART
 * MANUFACTURING TOLERANCES AND INSTALLATION DETAILS
 * CLEAR OPENING

C	21/07/2021	46115 CAD UPDATED TO HAVE CORRECT SOLID COVER WITH NO BOLTS	LB	LB
Issue	Date	Description	Created	Approved
		ACO Business Park Hitchin Road Shefford Bedfordshire SG17 5TE, UK Tel: 01462 816666 www.aco.co.uk	Drawing Number: E1-M01-579-3 Part Number: SEE TABLE	
Created by: LB Created at: 15/10/2020		Projection: ISO-A Protection note: DIN ISO 16016	Units: mm Format: A3	Scale: 1:15 Sheet: 1 of 1
Title: QMAX 550, 700, 900 ACCESS AND SILT CHAMBER			Information contained in this drawing is copyright property of ACO Technologies plc. Any reproduction in part or whole without written permission of ACO Technologies plc is prohibited	